


PŮDORYS 1.NP M 1:250

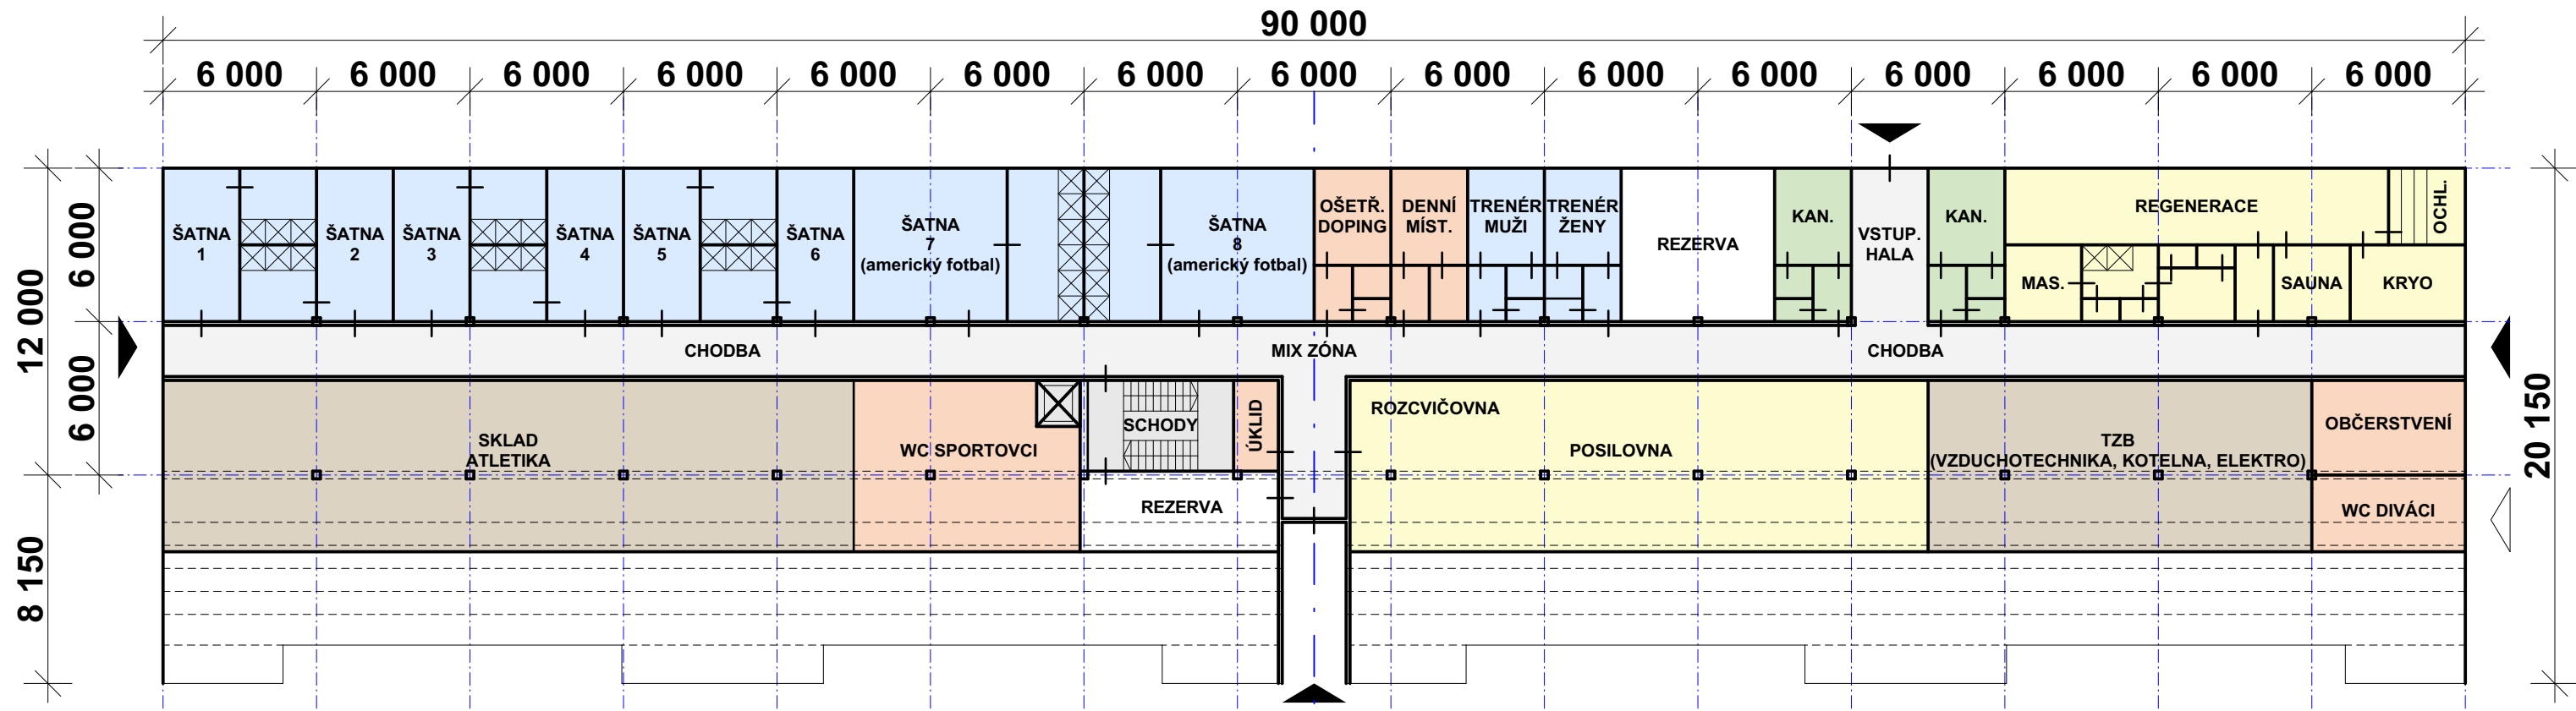

PŮDORYS 2.NP M 1:250

